

SCALE:  
HORIZONTAL 1"=400' VERTICAL N/A

For: **RAINIER RIDGE**

JOB NUMBER  
**16521**

**BARGHAUSEN**  
CONSULTING ENGINEERS, INC.

18215 72ND AVENUE SOUTH  
KENT, WA 98032  
(425)251-6222  
(425)251-8782 FAX


CIVIL ENGINEERING, LAND  
PLANNING, SURVEYING,  
ENVIRONMENTAL SERVICES


Title: **COMPREHENSIVE PLAN AMENDMENT**

SHEET  
**1 of 2**

DESIGNED XXX DRAWN XXX CHECKED XXX APPROVED TSL DATE 1/3/16

# EXHIBIT 'B'

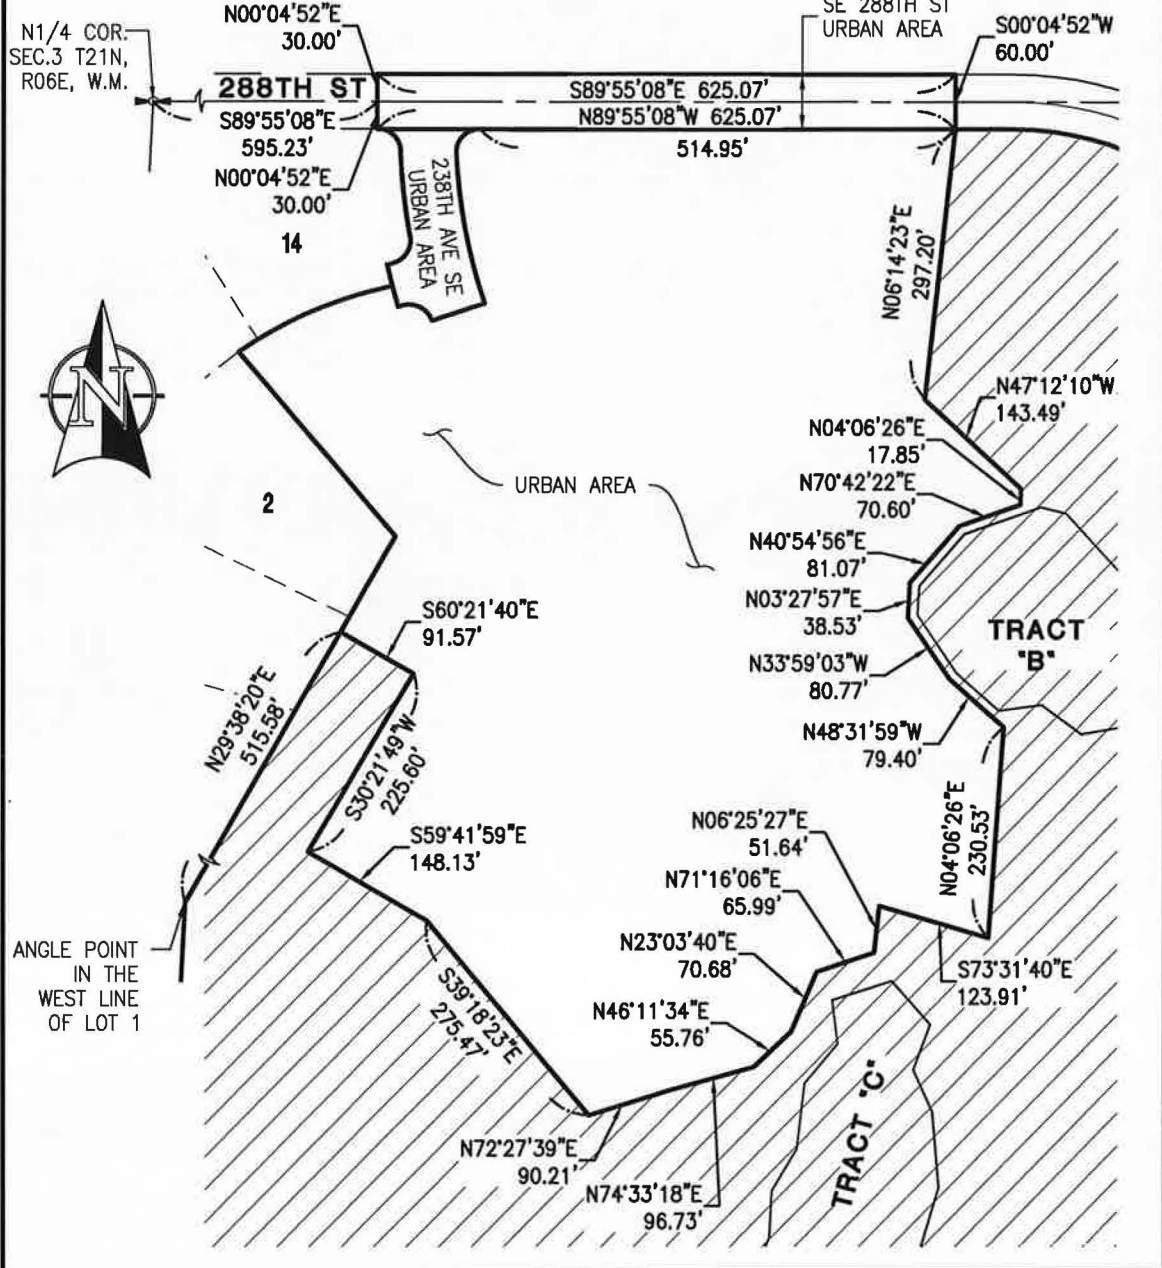

<p>SCALE: HORIZONTAL 1"=200' VERTICAL N/A</p>	<p><b>For:</b> <b>RAINIER RIDGE</b></p>	<p><b>JOB NUMBER</b> <b>16521</b></p>
 <p>18215 72ND AVENUE SOUTH KENT, WA 98032 (425)251-6222 (425)251-8782 FAX</p> <p>CIVIL ENGINEERING, LAND PLANNING, SURVEYING, ENVIRONMENTAL SERVICES</p>	<p><b>Title:</b> <b>COMPREHENSIVE PLAN AMENDMENT</b></p>	<p><b>SHEET</b> <b>2 of 2</b></p>
<p>DESIGNED <u>XXX</u> DRAWN <u>XXX</u> CHECKED <u>XXX</u> APPROVED <u>TSL</u> DATE <u>1/03/17</u></p>		