


N.E. 1/4 OF
THE S.W. 1/4

TPN 0320013145
PORT OF TACOMA

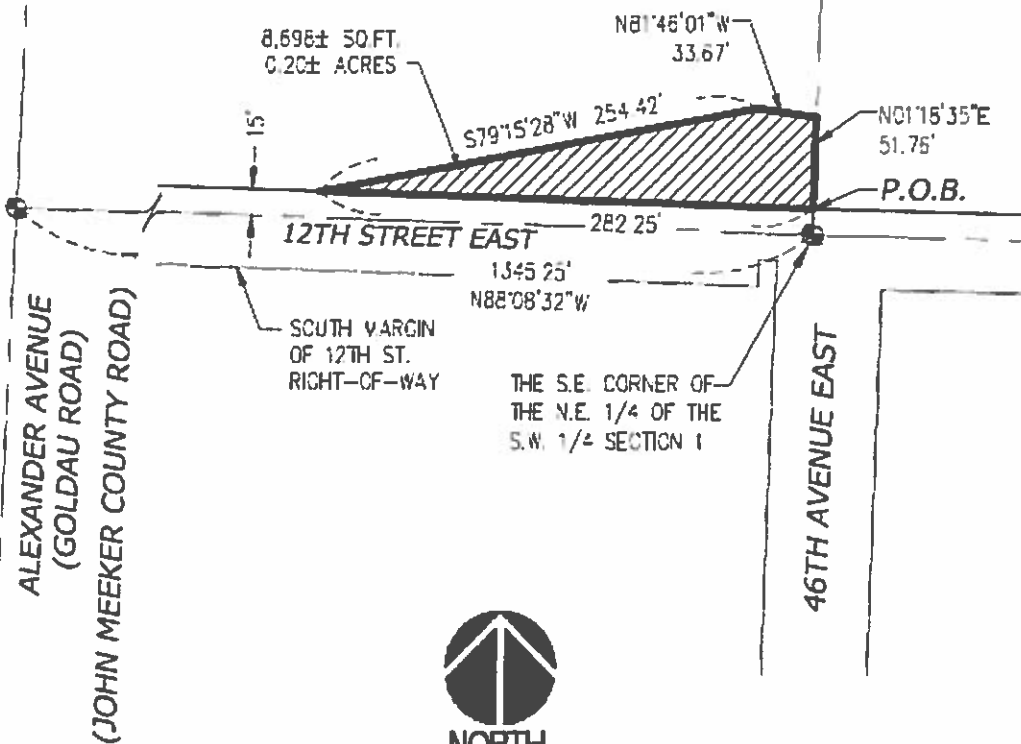

NORTH
SCALE 1"=100'


12TH ST RIGHT-OF-WAY
DEDICATION AREA
EXHIBIT
TPN 0320013145

Port of Tacoma
PORT OF TACOMA
P.O. BOX 1817 TACOMA, WA 98401
(253) 863-5811

SHEET 1 OF 1

SITTS & HILL
ENGINEERS, INC.

CIVIL & SURVEYING ENGINEERS
4415 CENTER STREET | TACOMA, WA, 98409
PHONE (253) 476-2445 | FAX (253) 476-8133
FEB. 09.2010@SITTSANDHILL.COM JME 09.22.2010

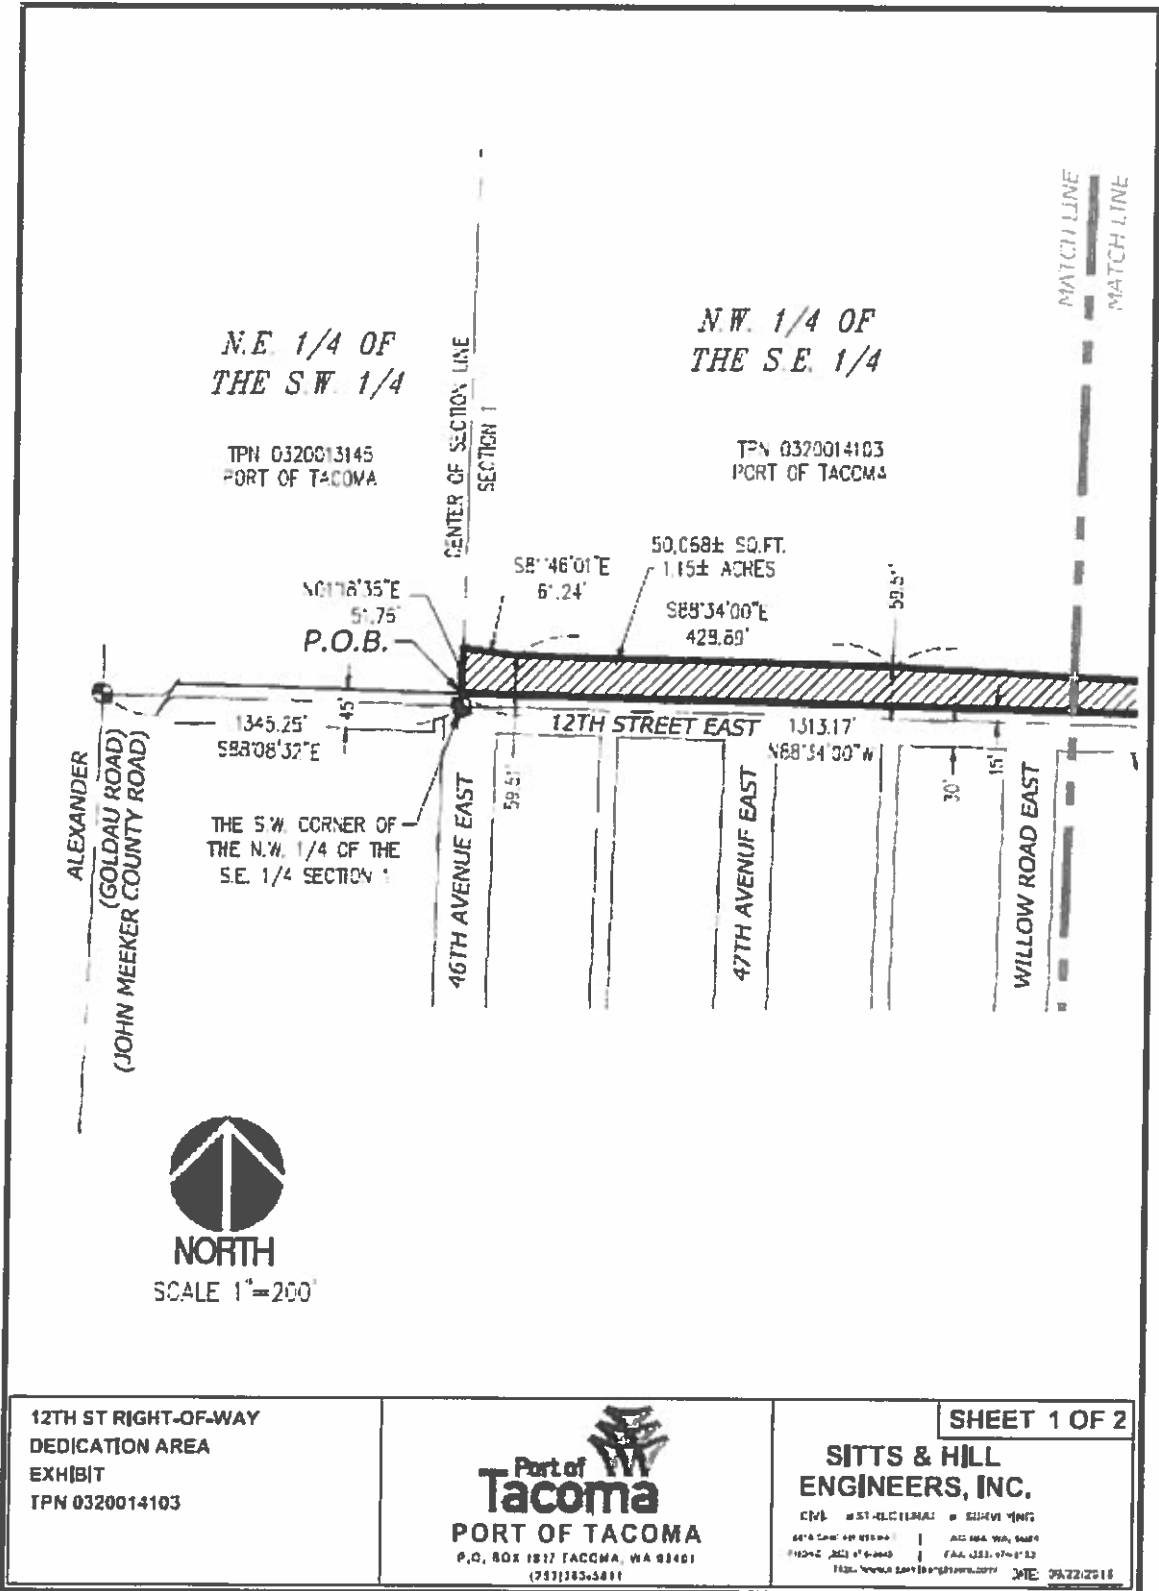


12TH ST RIGHT-OF-WAY
DEDICATION AREA
EXHIBIT
TPN 0320014103

Port of Tacoma
PORT OF TACOMA
P.O. BOX 1817 TACOMA, WA 98401
(253) 383-5811

SHEET 1 OF 2


SITTS & HILL ENGINEERS, INC.
CIVIL & SURVEYING ENGINEERS

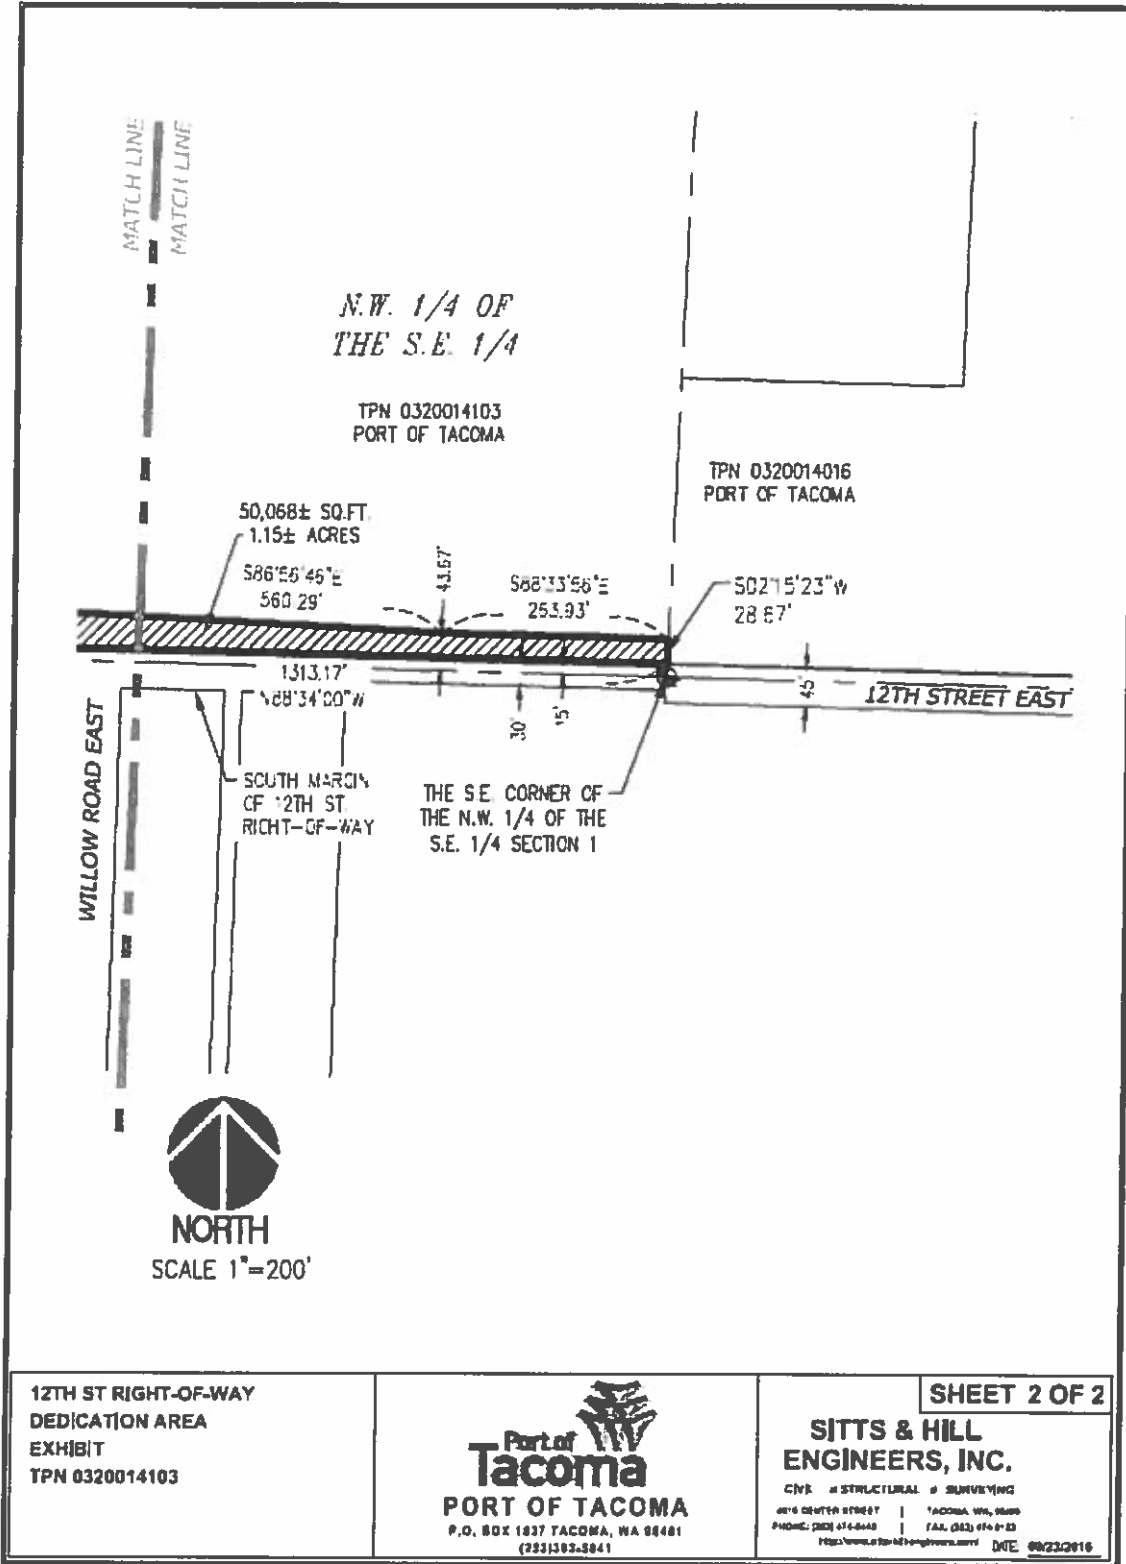

12TH ST RIGHT-OF-WAY
DEDICATION AREA
EXHIBIT
TPN 0320014103

Port of Tacoma
PORT OF TACOMA
P.O. BOX 1837 TACOMA, WA 98401
(253)383-3841

SHEET 2 OF 2
SITTS & HILL
ENGINEERS, INC.
CNS IN STRUCTURAL & SURVEYING
416 CENTER STREET | TACOMA, WA, 98401
PHONE: (253) 474-8448 | FAX: (253) 474-8743
FIDELITY: www.sitts-hill-engineers.com | DNE 08/23/2016

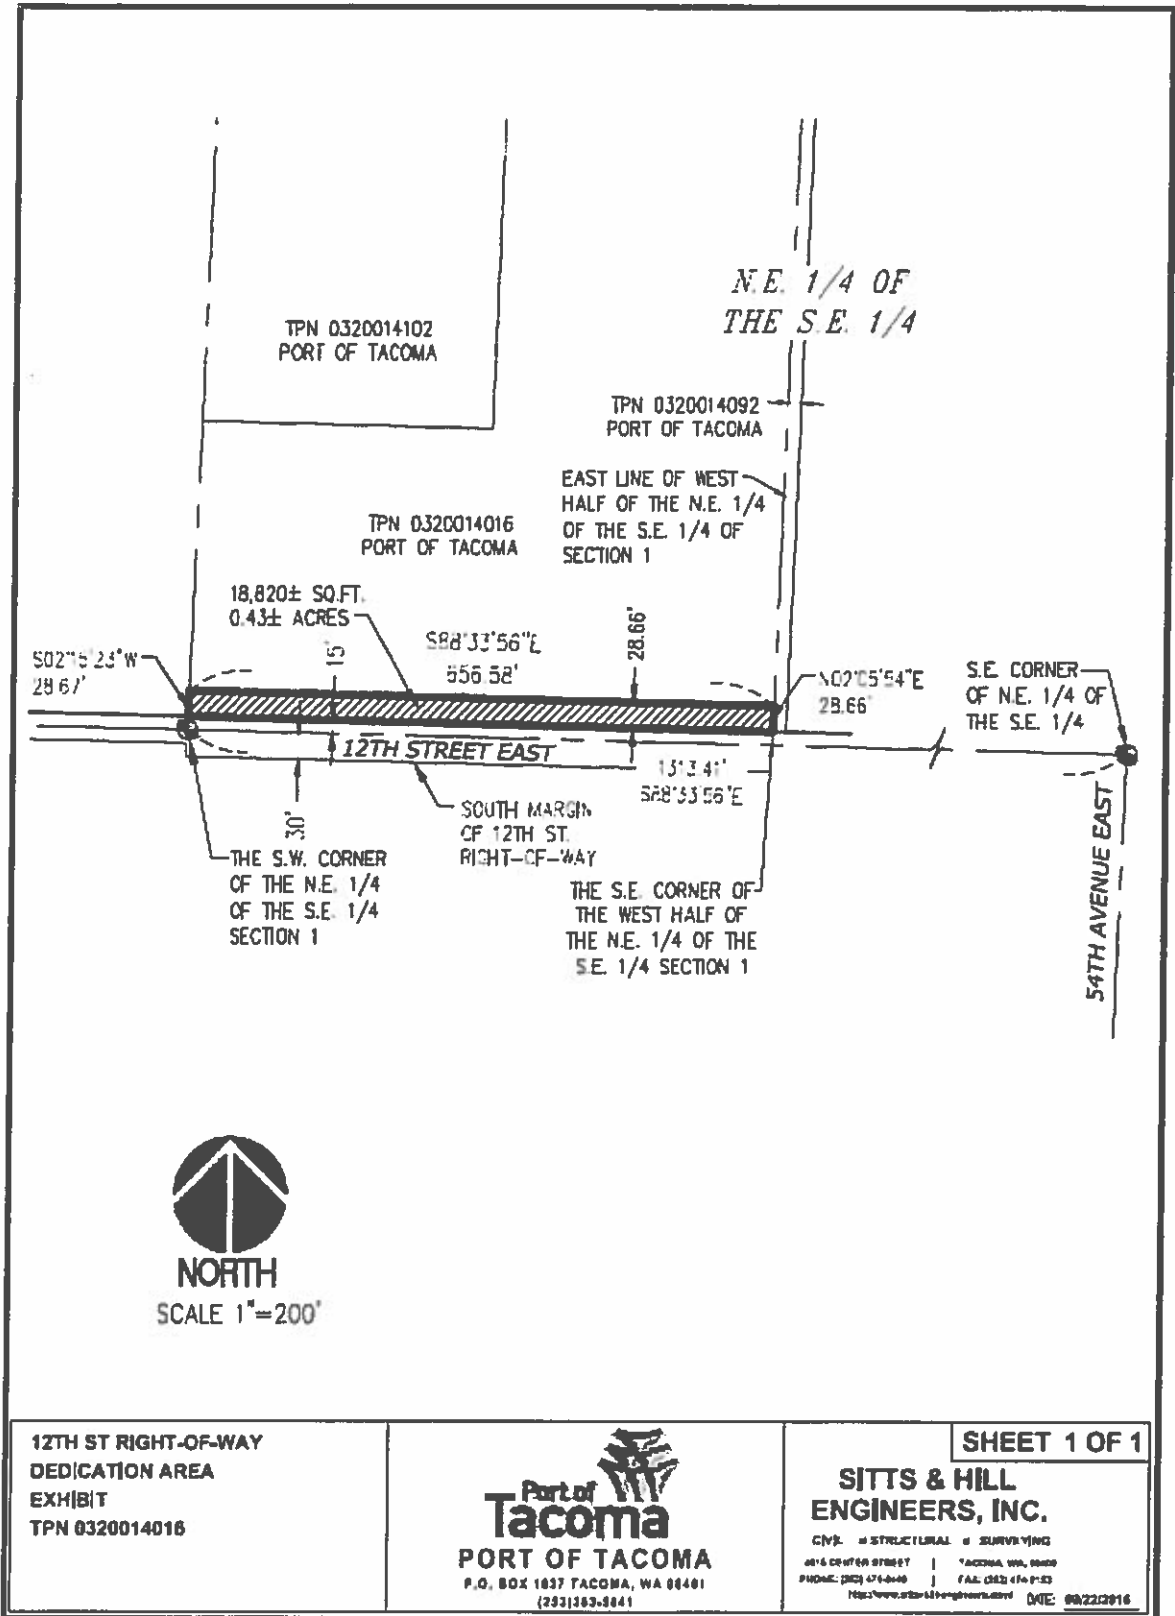


12TH ST RIGHT-OF-WAY
DEDICATION AREA
EXHIBIT
TPN 0320014016



SHEET 1 OF 1

**SITTS & HILL
ENGINEERS, INC.**
CIVIL • STRUCTURAL • SURVEYING
4014 CENTER STREET | TACOMA, WA 98409
PHONE: (253) 474-0400 | FAX: (253) 474-0133
Http://www.sitts-hillengineers.com | DATE: 09/22/2016

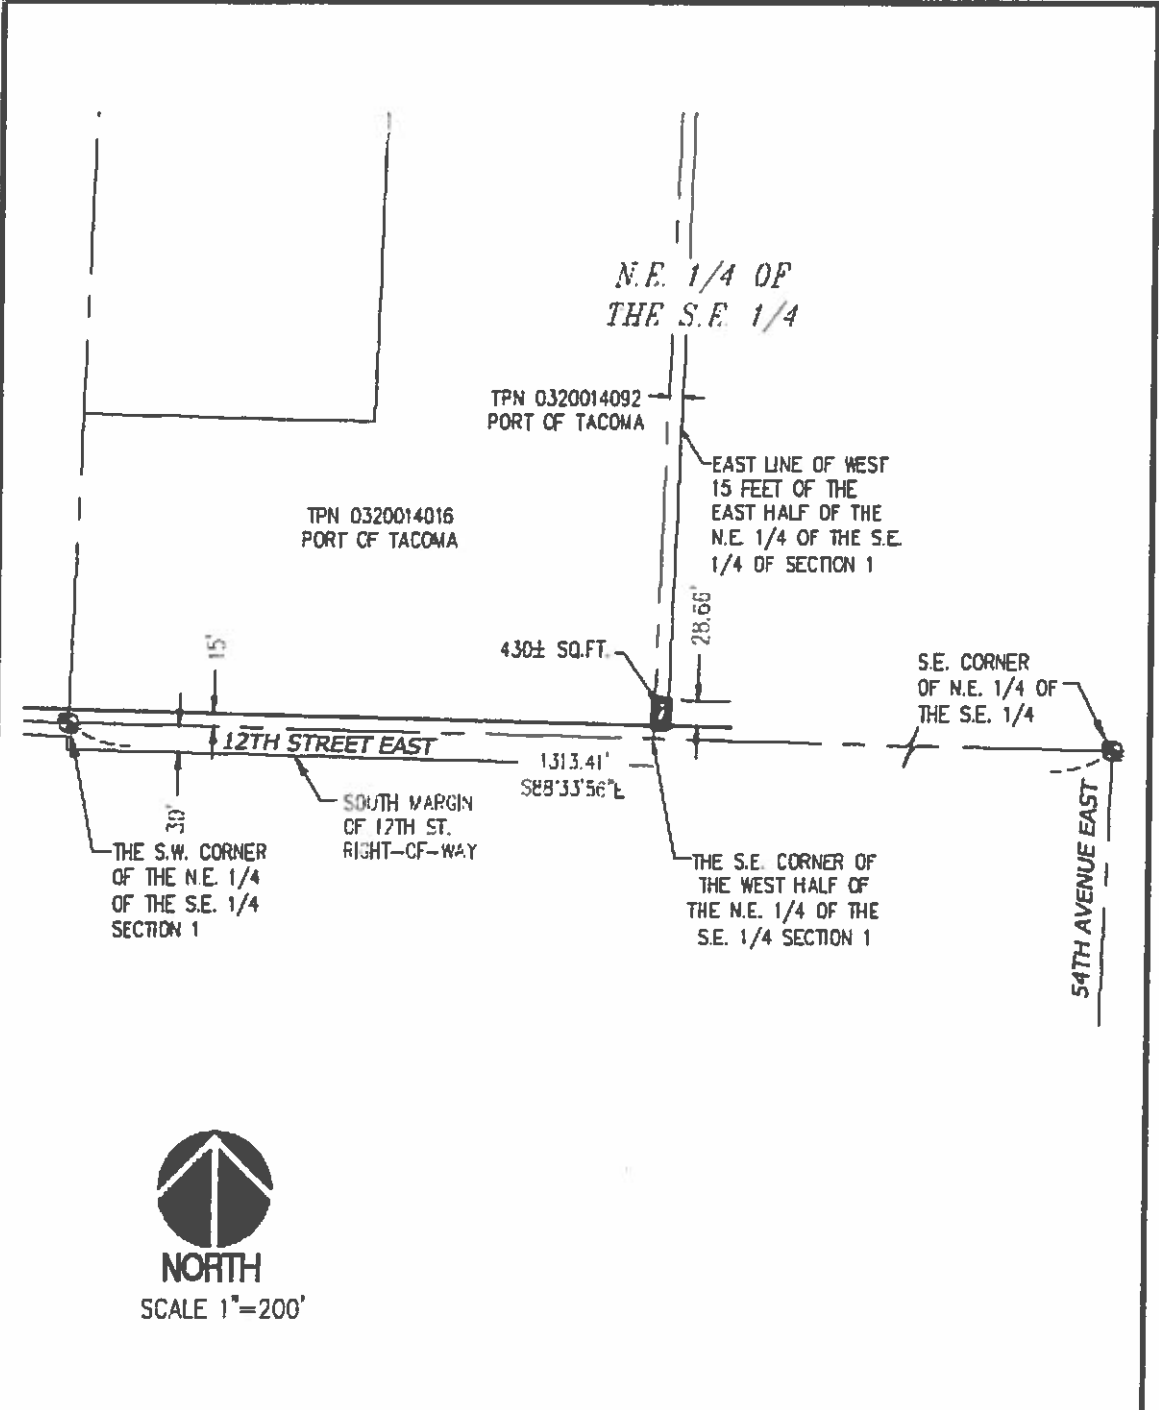

12TH ST RIGHT-OF-WAY
DEDICATION AREA
EXHIBIT
TPN 0320014092

Port of Tacoma
PORT OF TACOMA
P.O. BOX 1837 TACOMA, WA 98401
(253)383-3841

SHEET 1 OF 1

SITTS & HILL ENGINEERS, INC.
CIVIL & STRUCTURAL SURVEYING
200 CENTER STREET | TACOMA, WA, 98402
PHONE: (253) 474-6648 | FAX: (253) 474-7733
http://www.sittshillengineers.com | DATE: 08/23/2016