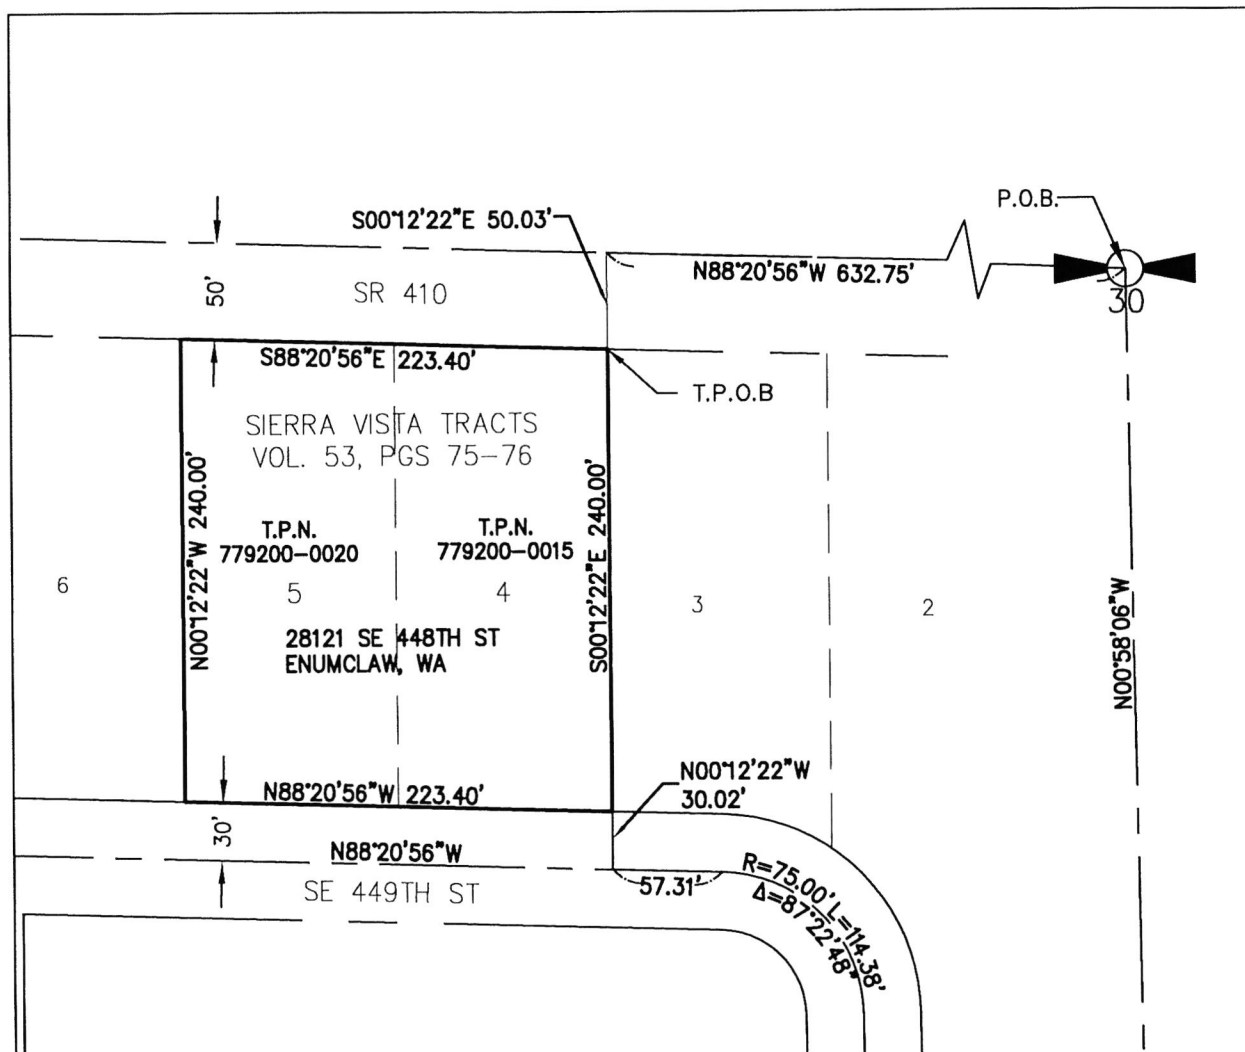


SCALE 1" = 100'

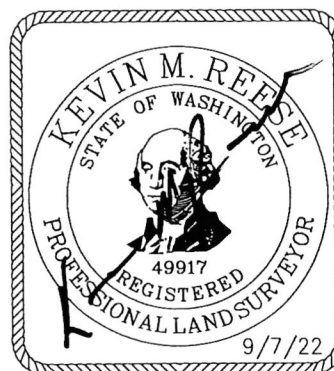



EXHIBIT "B"

Encompass
ENGINEERING & SURVEYING

Western Washington Division
165 NE Juniper Street, Suite 201 • Issaquah, WA 98027 • Phone: (425) 392-0250 • Fax: (425) 391-3055
Eastern Washington Division
407 Swiftwater Blvd. • Cle Elum, WA 98922 • Phone: (509) 674-7433 • Fax: (509) 674-7419

KING COUNTY		WASHINGTON	
JOB NO.	21626	01 OF 01	
DATE:	09/07/212		
SCALE:	1"=100'		

EXHIBIT 19: CITY OF ENUMCLAW FUTURE ANNEXATION ZONING

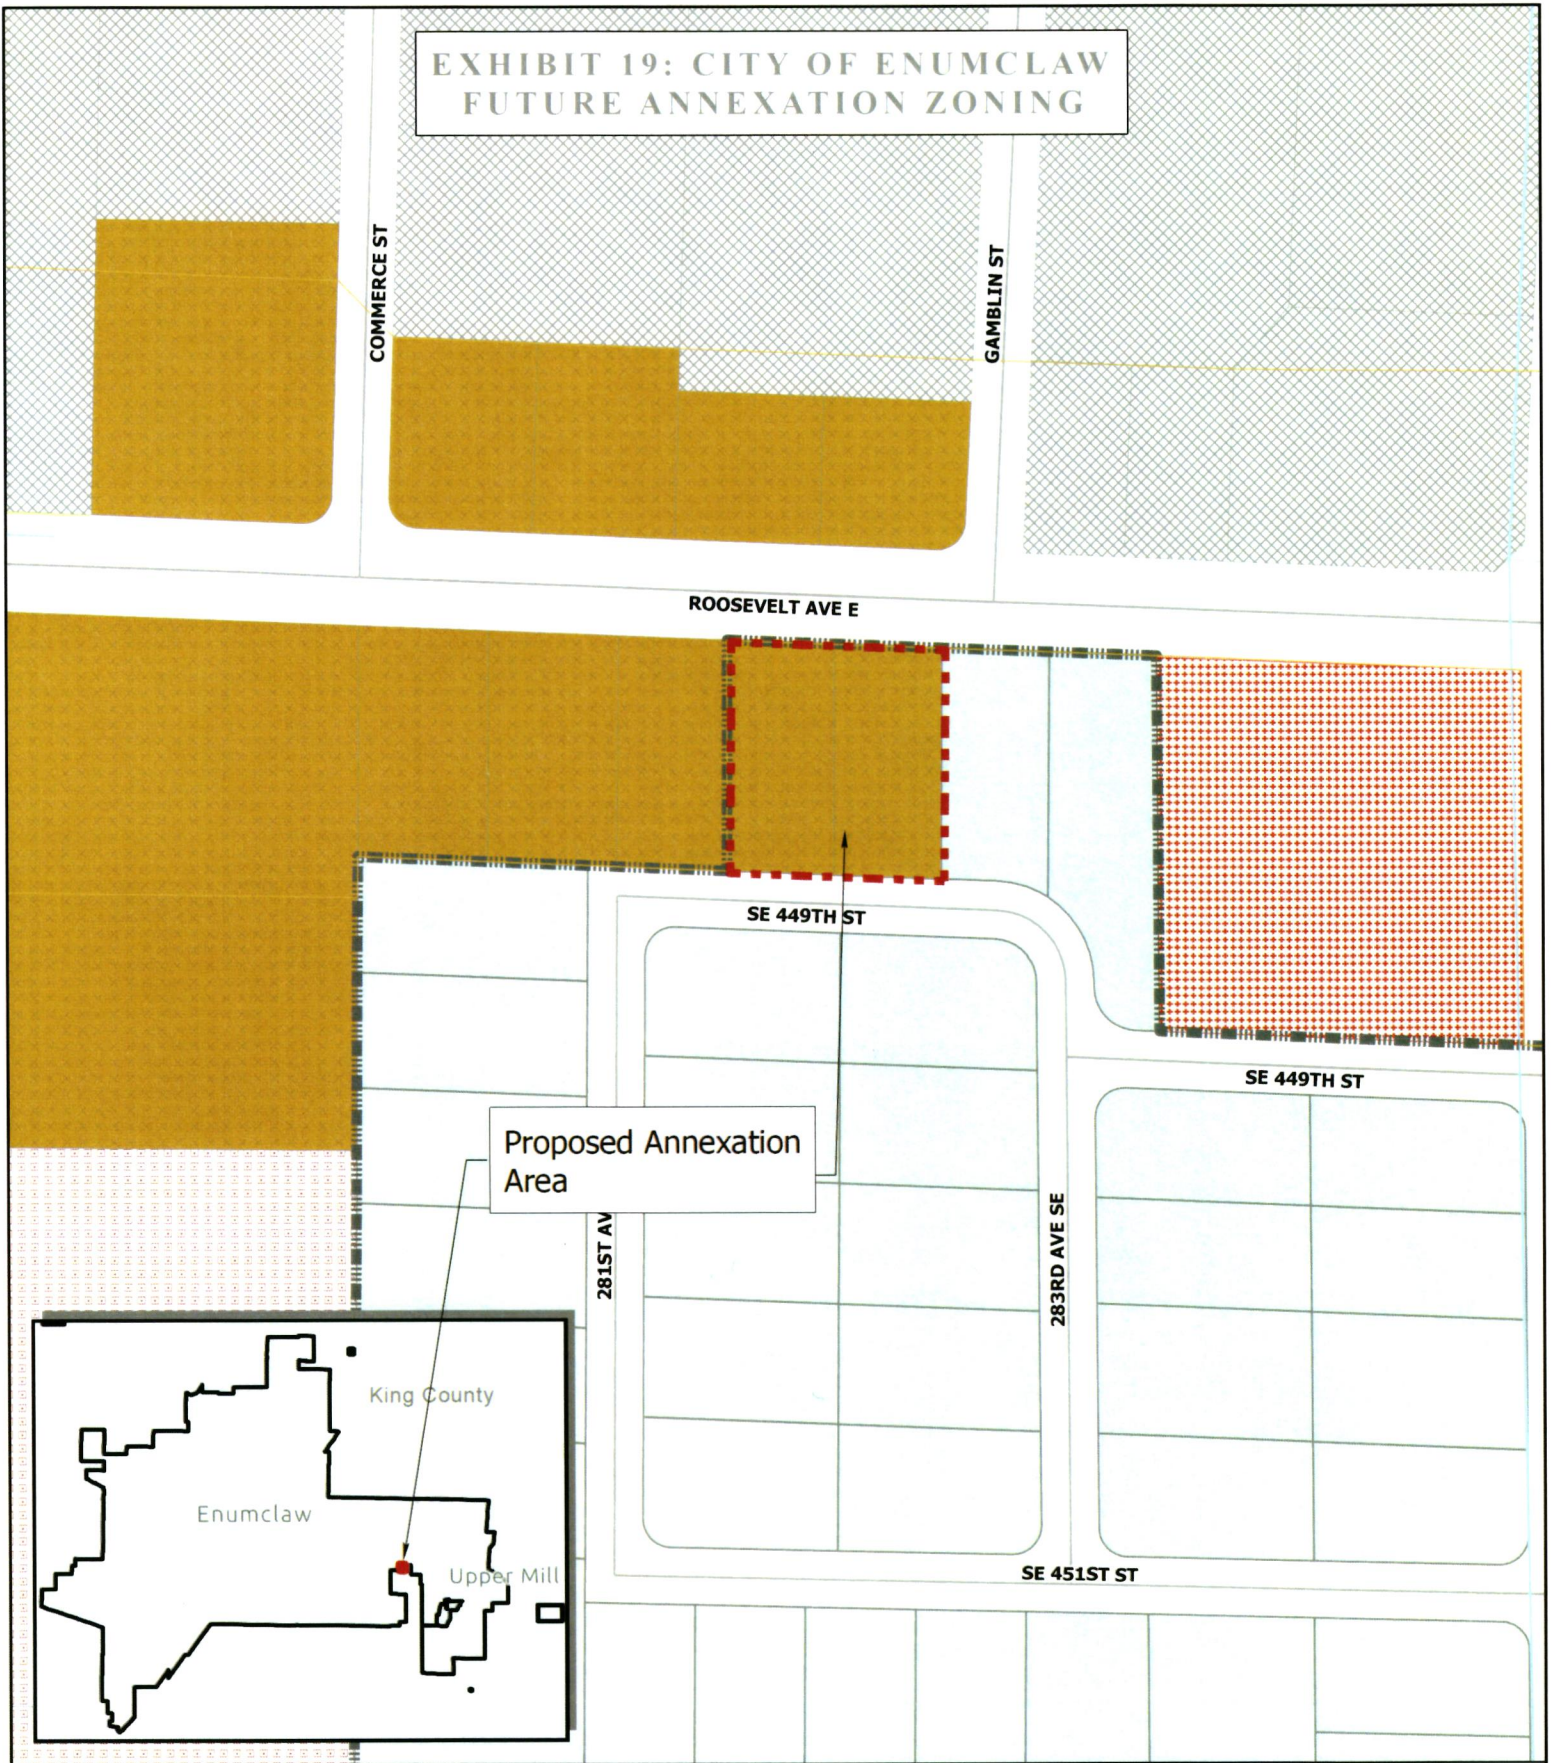


Proposed Annexation Area

Legend

- Enumclaw City Boundary
- Enumclaw Zoning
- Planned Unit Development
- Proposed Annexation Boundary

- Highway and Community Business
- General Office
- Light Industrial
- Annexation Future Zone
- Highway and Community Business

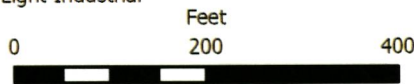

DISCLAIMER:

The information included on this map has been completed by City of Enumclaw staff from a variety of sources and is subject to change without notice. The City of Enumclaw makes no representation or warranties, express or implied, as to accuracy, completeness, timeliness, or rights to the use of such information. This document is not intended for use as a survey product. The City of Enumclaw shall not be liable for any general, special, indirect, incidental, or consequential damages including, but not limited to, lost revenue or lost profits resulting from the use or misuse of the information contained on this map. Any sale of this map or information on this map is prohibited except by written permission of City of Enumclaw.