


SKETCH TO ACCOMPANY LEGAL DESCRIPTION

PROPOSED CITY ANNEXATION

CITY OF CAMAS, CLARK COUNTY, WA

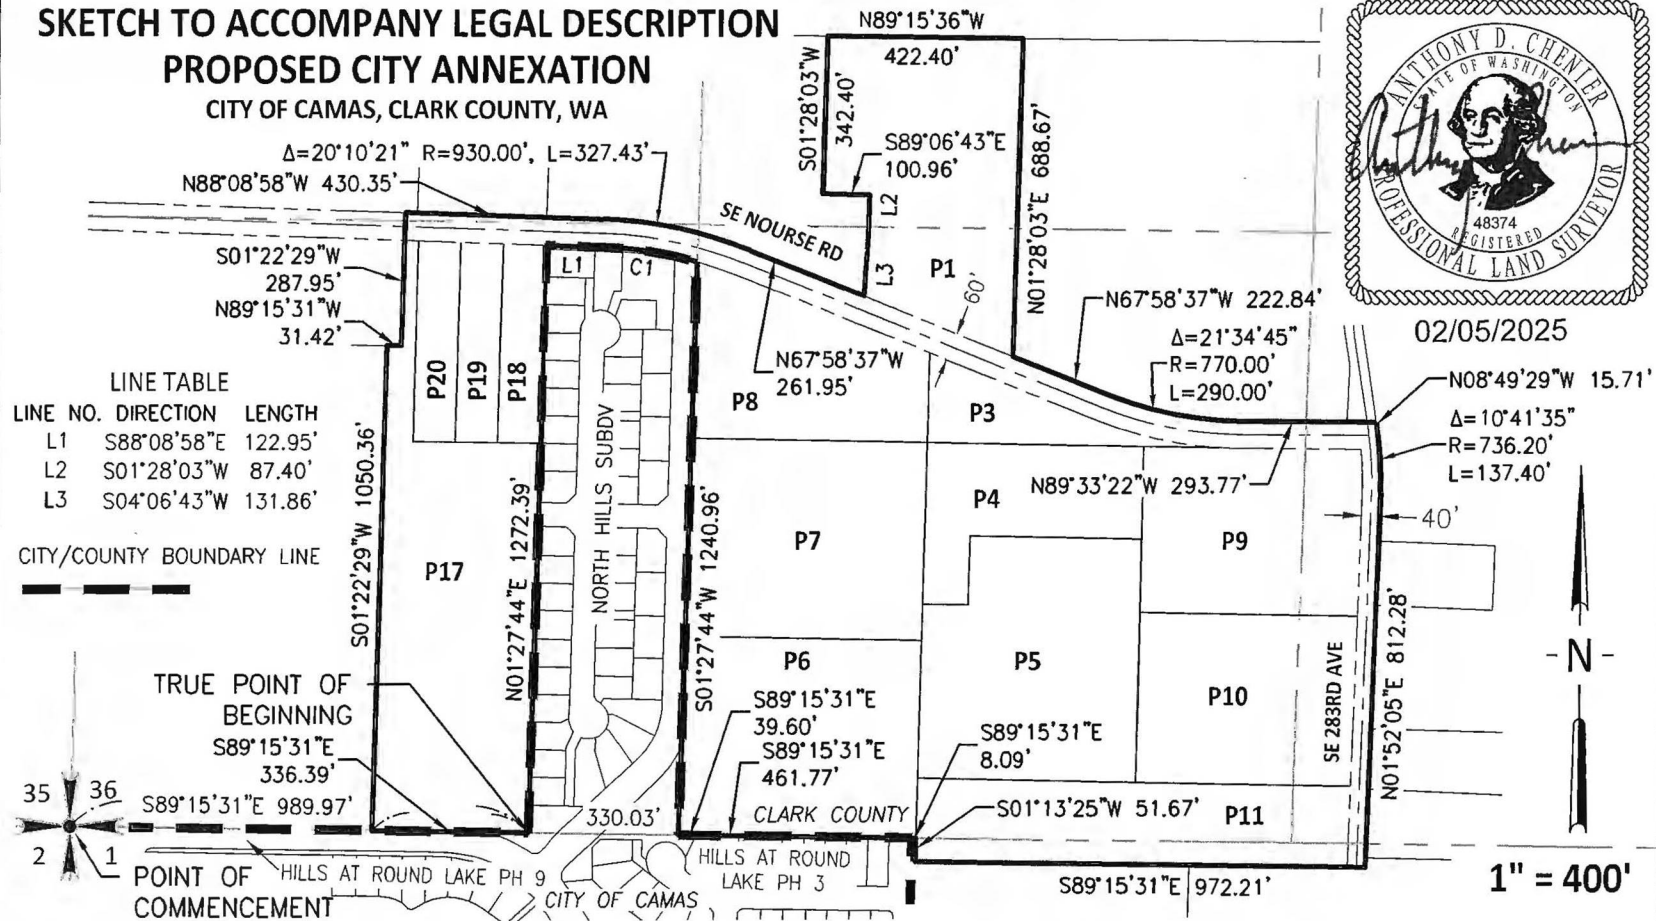

LINE TABLE

LINE NO.	DIRECTION	LENGTH
L1	S88°08'58"E	122.95'
L2	S01°28'03"W	87.40'
L3	S04°06'43"W	131.86'

CITY/COUNTY BOUNDARY LINE

TRUE POINT OF BEGINNING
S89°15'31"E 336.39'
S89°15'31"E 989.97'
POINT OF COMMENCEMENT

CURVE TABLE

CURVE NO.	LENGTH	RADIUS	DELTA
C1	209.24'	870.00'	13°46'48"

18405 SE MILL PLAIN BLVD., SUITE 100
VANCOUVER, WA 98683
PHONE: (360) 695-3411

PARCEL APN

P1 APN 178387000, P3 APN 178377003,
P4 APN 123219000, P5 APN 123219005,
P6 APN 178377002, P7 APN 178377001,
P8 APN 178377000, P9 APN 123222000,
P10 APN 123220000, P11 APN 123200000,
P17 APN 178413000, P18 APN 178427000,
P19 APN 178425000 AND P20 APN 178426000

PAGE 1 OF 1 18665S ANNEX

Mackay Sposito
ENERGY PUBLIC WORKS LAND DEVELOPMENT
www.mackaysposito.com