


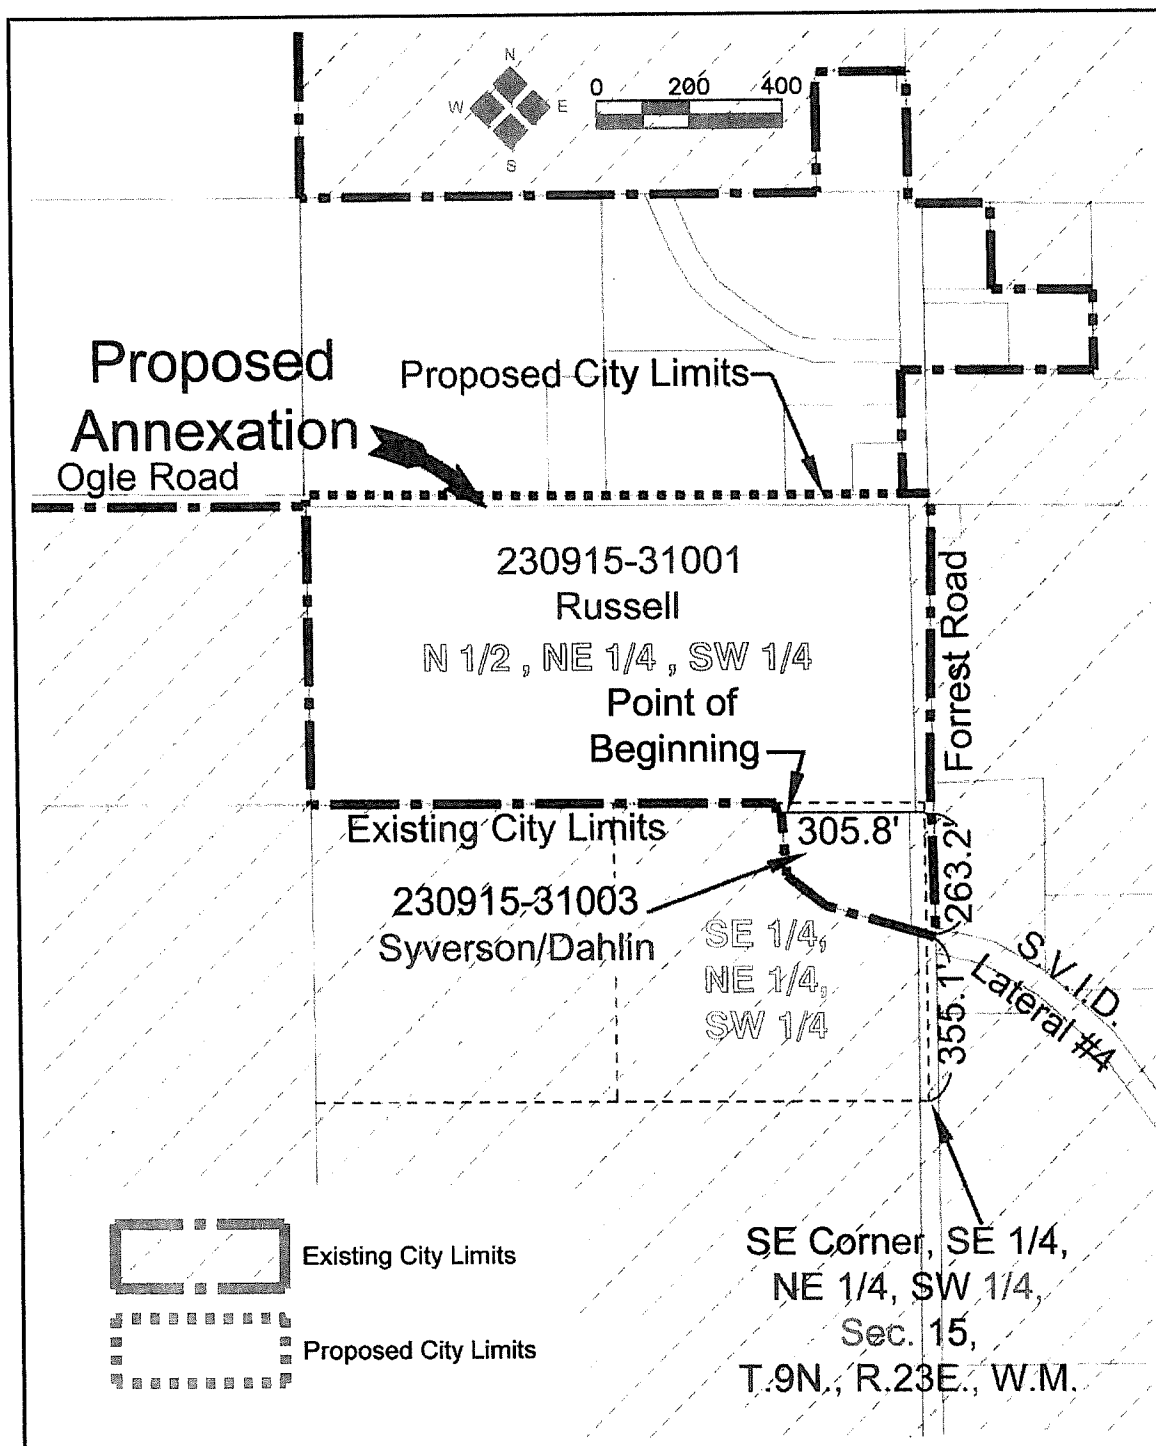

HLA
Huibregtse, Louman Associates, Inc.
Civil Engineering • Land Surveying • Planning

801 North 39th Avenue
Yakima, WA 98902

509.966.7000
Fax 509.965.3800


www.hlacivil.com

Annexation Exhibit
for, City of Grandview
Russell/Dahlin/Syverson
Parcel Nos. 230915-31001, -31003

City of Grandview, WA

Official Zoning

December 2011

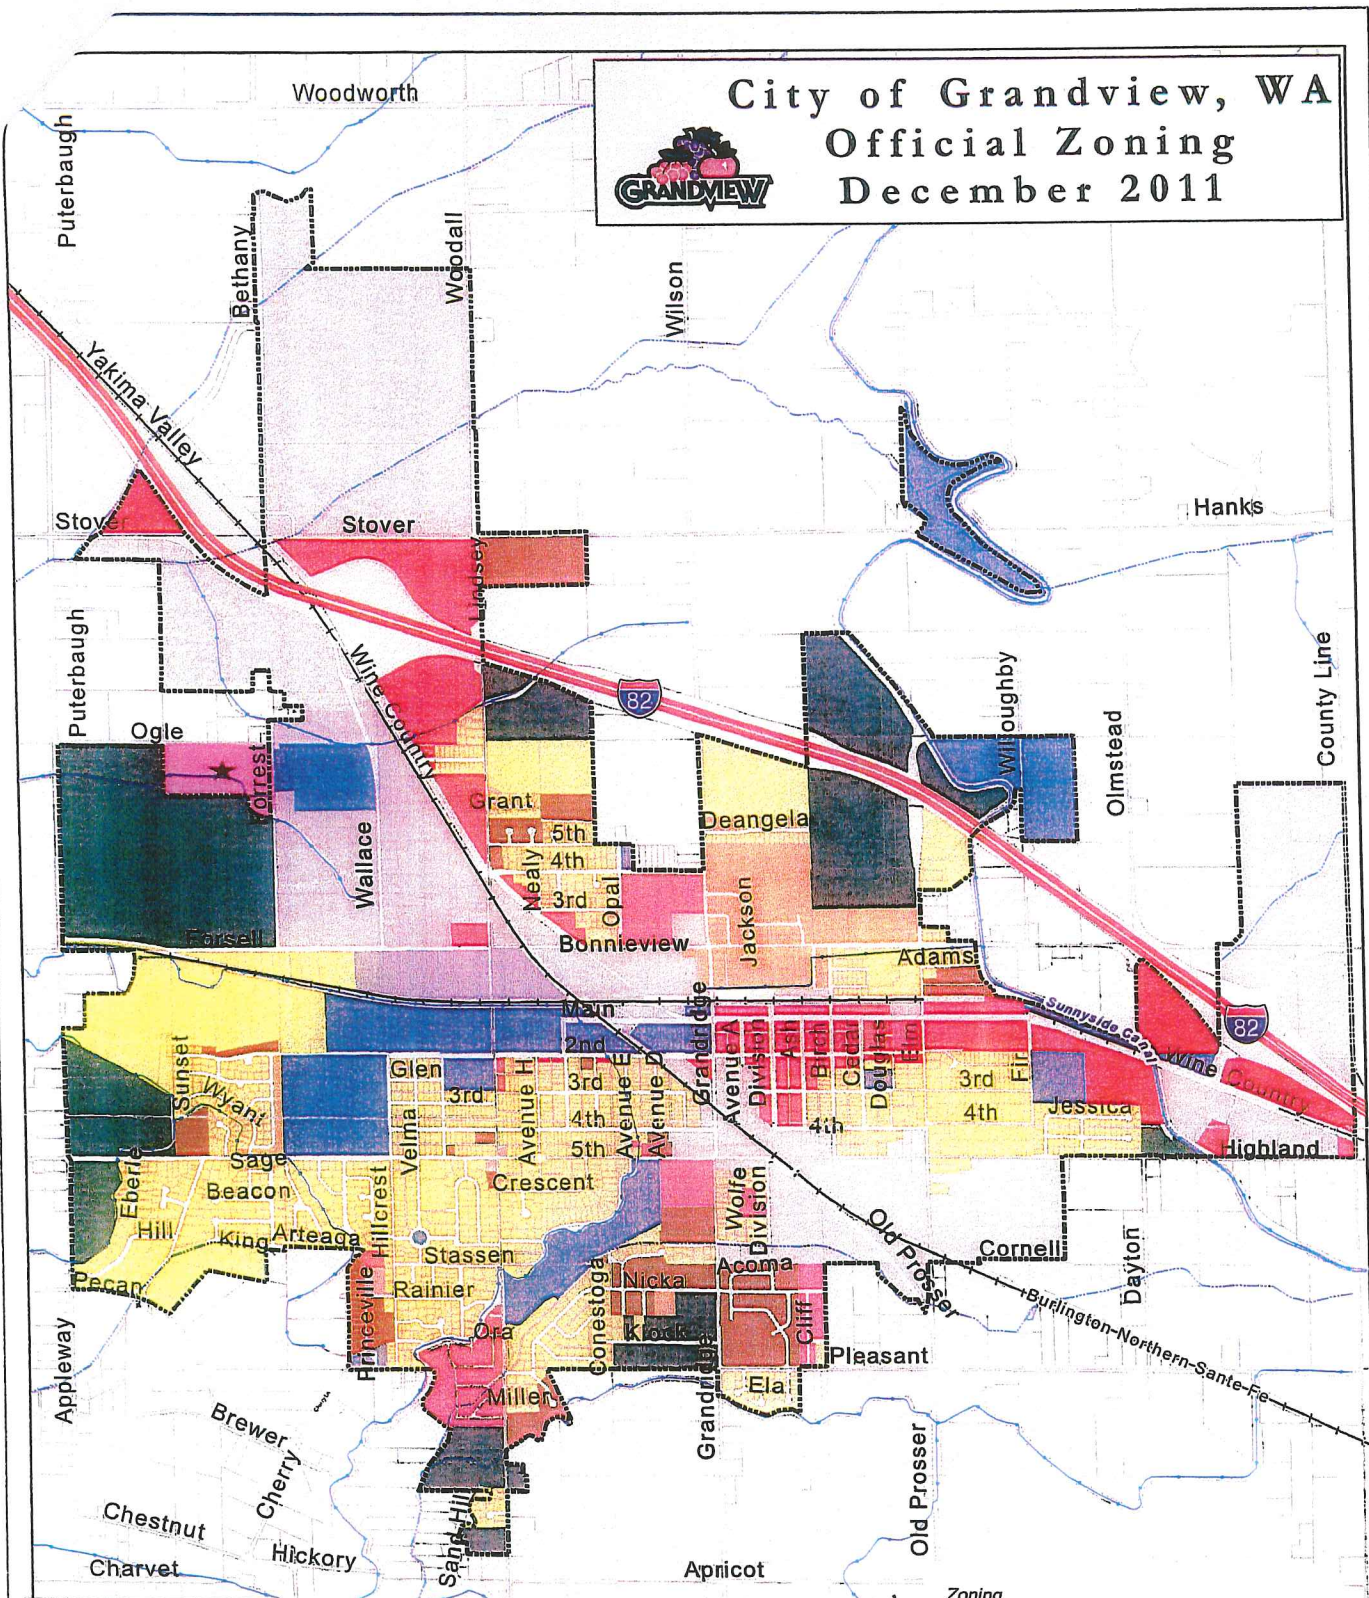

WWTP AREA

Old Prosser Rd

Krough Rd

Loomis Rd

Zoning

- AG - Agricultural
- C-1 - Neighborhood Business
- C-2 - General Business
- M-1 - Light Industrial
- M-2 - Heavy Industrial
- MR - Manufactured Home Park
- PF - Public Facility
- PUD - Planned Unit Development
- R-1 - Low Density Residential
- R-2 - Medium Density Residential
- R-3 - High Density Residential

