


ANNEXATION AREA

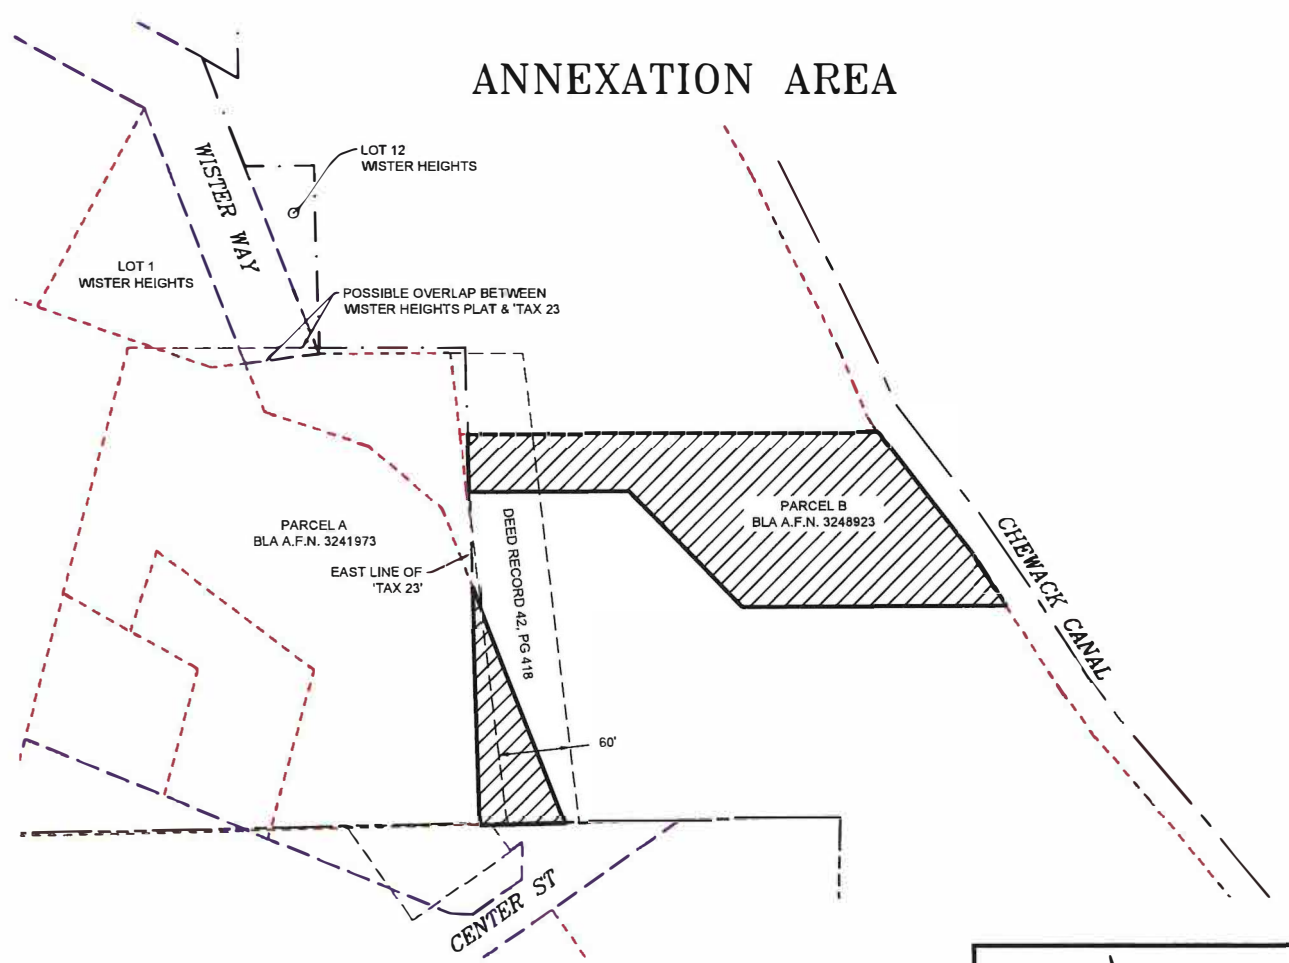

is:arc_5/05/25_3_035PM
K:\1\JOB\ST\Jobs\2024\20240206_0000\DWG\Working\20240206_0000-ANX.dwg_Layout: S11X17




Erlandsen
SURVEYING | PLANNING | ENGINEERING

<http://www.erlandsen.com>

ERLANDSEN
P.O. BOX 739
210 N. BRIDGE ST.
BREWSTER, WA 98812
PH: 509.689.2529
TOLL FREE (800) 732-7442

SHEET 1 OF 1

DRAWN BY: IMJ LAYOUT: S11X17
DATE: 5/02/2025 FILE NO: 20240206_0000-ANX.DWG
SCALE: 1"=100' JOB NO: 20240206

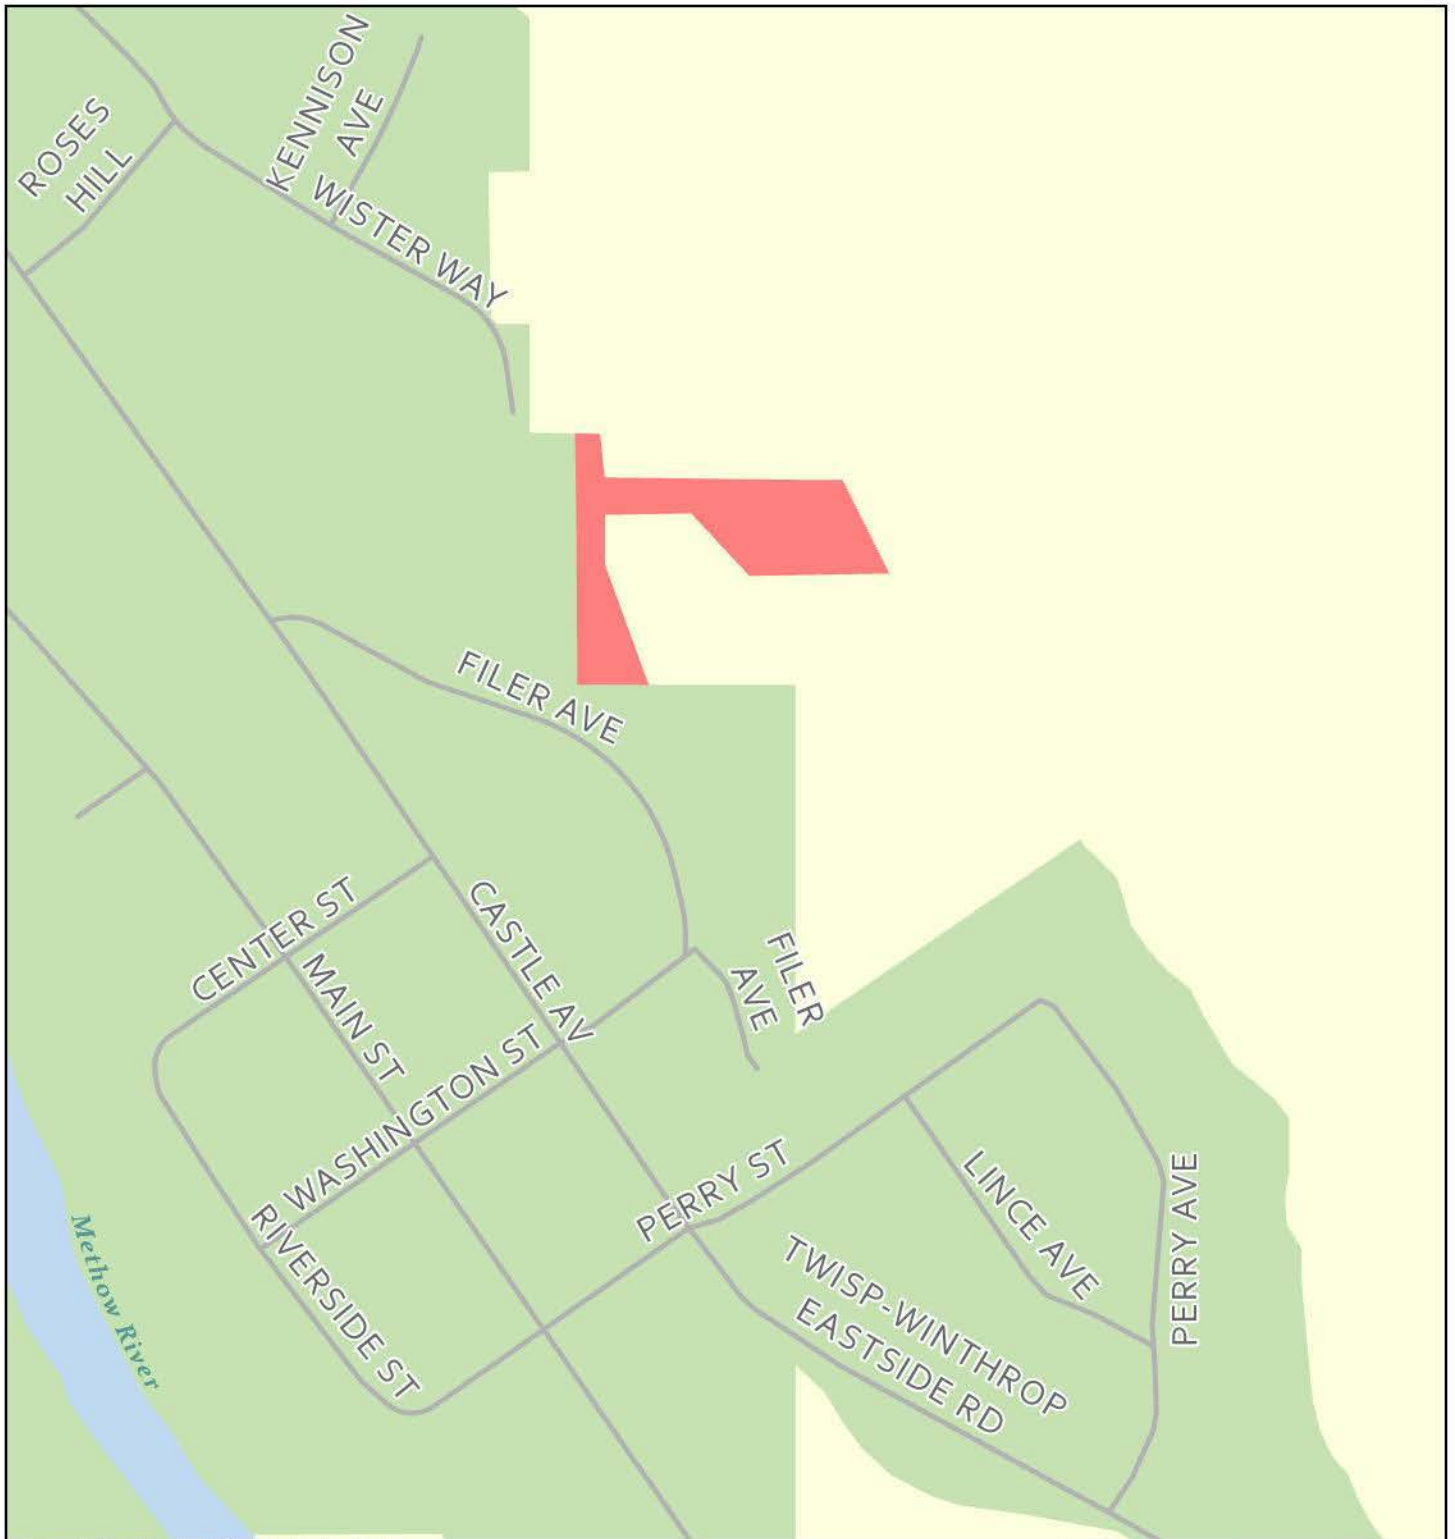

Larkspur Annexation Ordinance #794 2025

Spatial Reference
Name: NAD 1927 StatePlane Washington North FIPS 4601

